

Bow # 1-14


measurement, launch, haul

race officials parking

Bow # 15 - 36




BOAT STAGING AREAS BY BOW # AND VEHICLE PARKING (ONE CAR PER BOAT) AFTER LAUNCHING - SEE ATTACHED PLAN

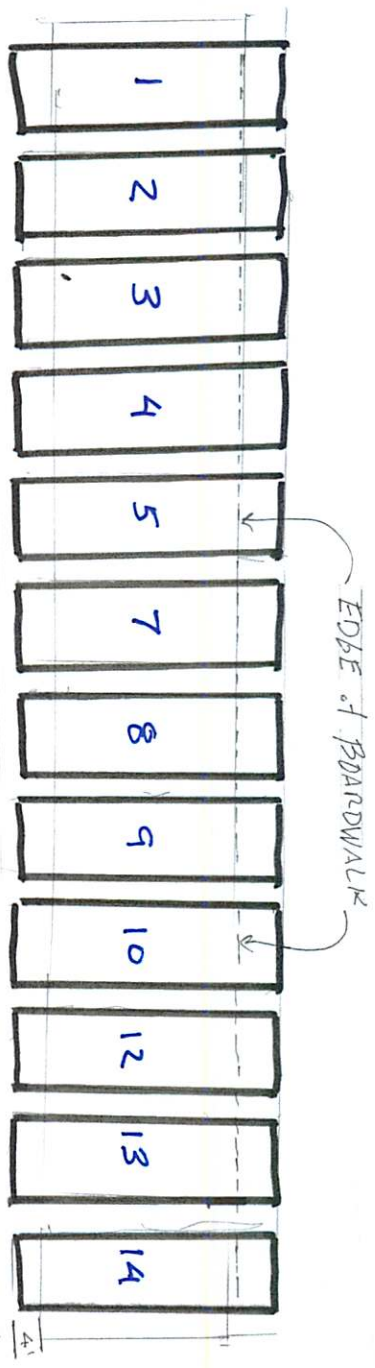

BOAT STALLS AND PARKING ALONG BULKHEAD

SCALE 1/8" = 1'-0"



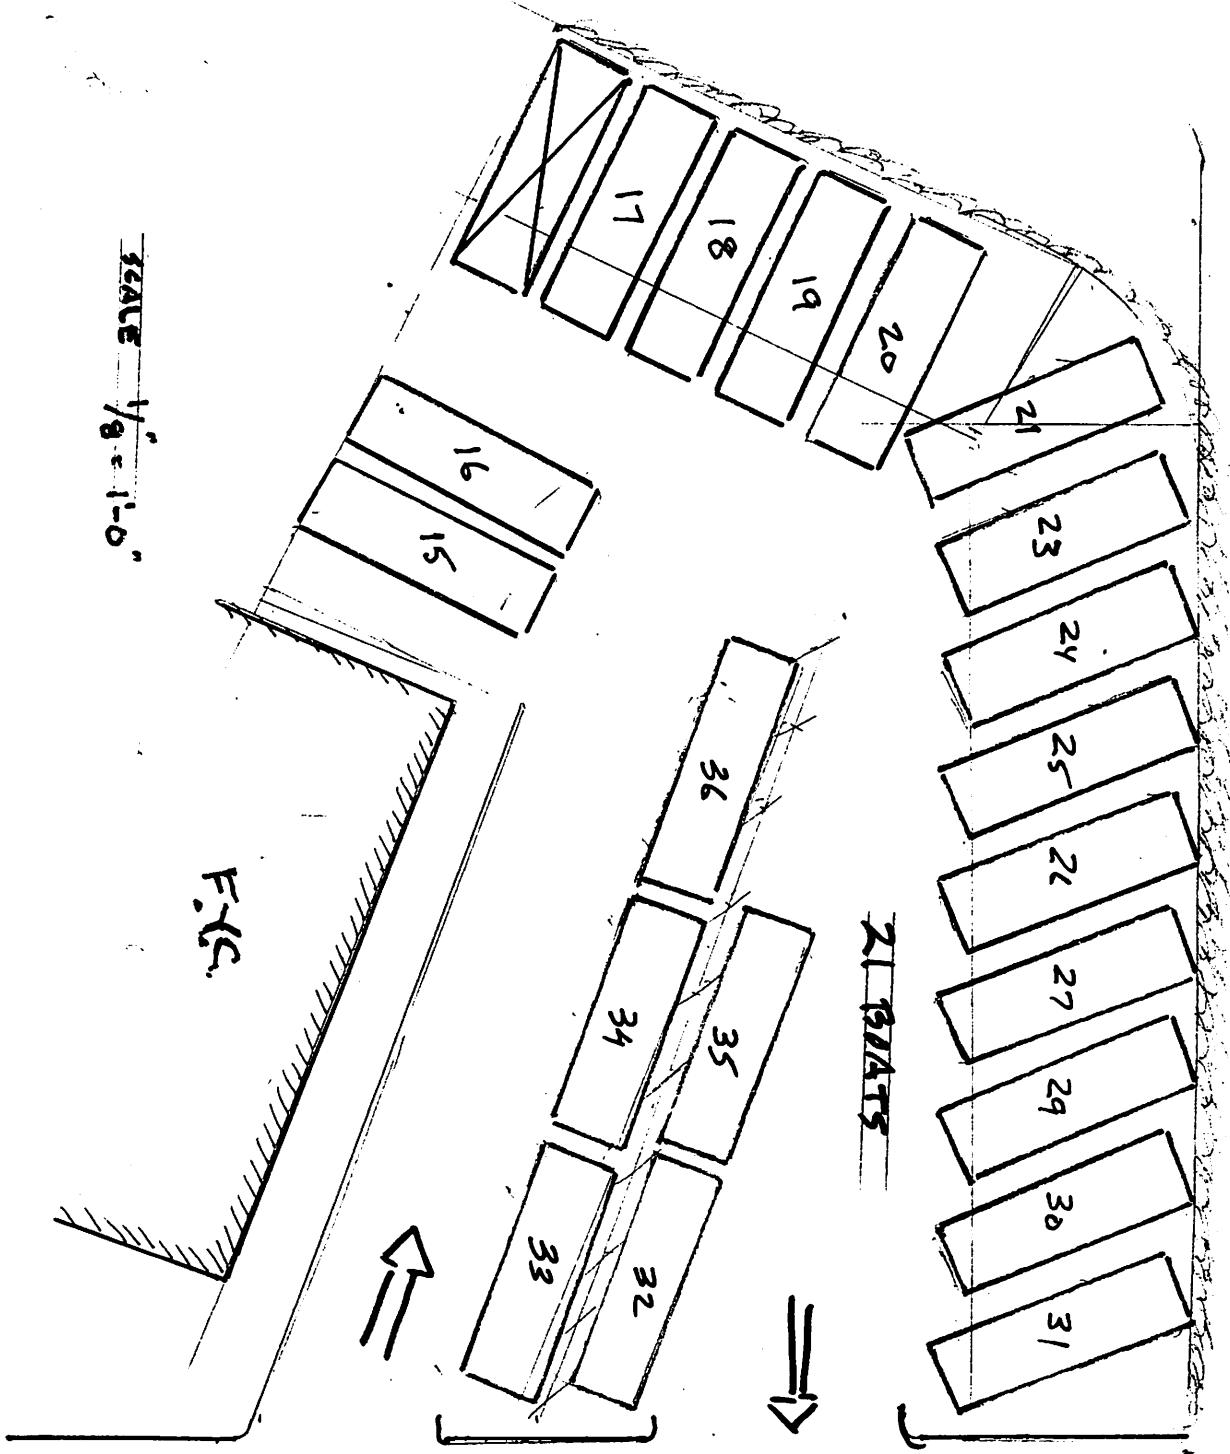

scale 1/8" = 1'-0"

21 BOATS

F.I.C.

BOAT STAGING AND PARKING IN EAST LOT